


Base cartografica: scala: 1:2000

Il Sindaco Antonio Prade
L'Assessore all'Urbanistica Paolo Gamba
Il Direttore Generale Antonio Lonigro
Il Dirigente Pierdomenico Gnes

Settore Territorio e Urbanistica - Servizio Urbanistica
Gruppo di Lavoro
p.e. Giuseppe Casagrande
geom. Federica Mis
p.e. Aquilino Chinazzi
arch. Katia Piccin

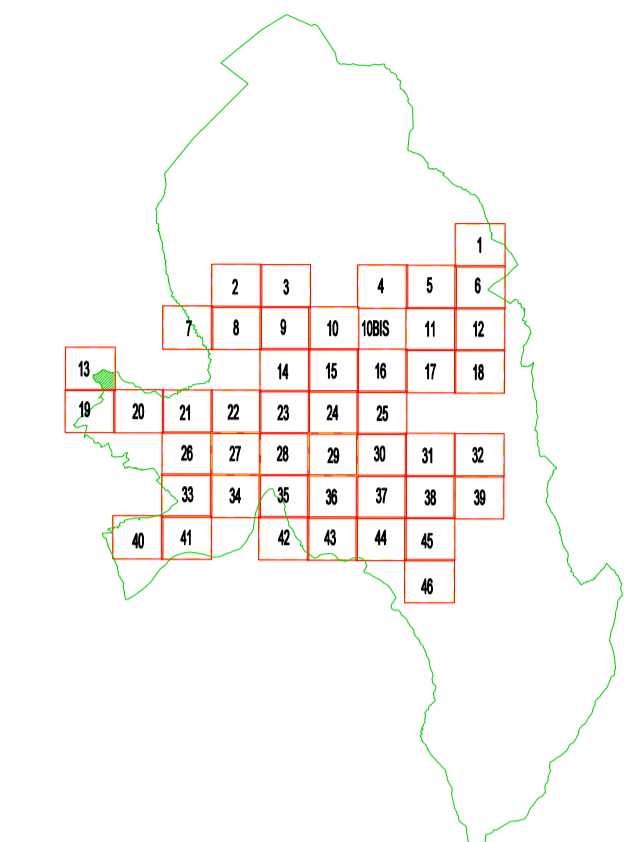

LEGENDA

Table with 6 columns: ZONA OMOGENEA TIPO A, B, C, D, E, F. Each cell contains a specific hatching pattern.

AZZONAMENTO

Color-coded legend for land use zones: Zone Agricole (E1-E4), Zone Residenziali (C1-C2), Zone Produttive (PT, PI, etc.), Zone per servizi (AS, SC, etc.), and Zone di verde, gioco, sport (VP, VI, etc.).

Prescrizioni particolari: Aree di urbanizzazione secondaria e concorno alla determinazione della volumetria complessiva.

VINCOLI: Symbols for various constraints including archaeological sites, environmental protection, and technical regulations.

Edifici: Symbols for different types of buildings and structures, including scheduled buildings and archaeological remains.

INFORMAZIONI GENERALI: Symbols for administrative boundaries, existing and planned roads, and other infrastructure.

INTEGRAZIONI: Symbols for specific planning requirements and local regulations.

