


TAVOLA n. 13a-12

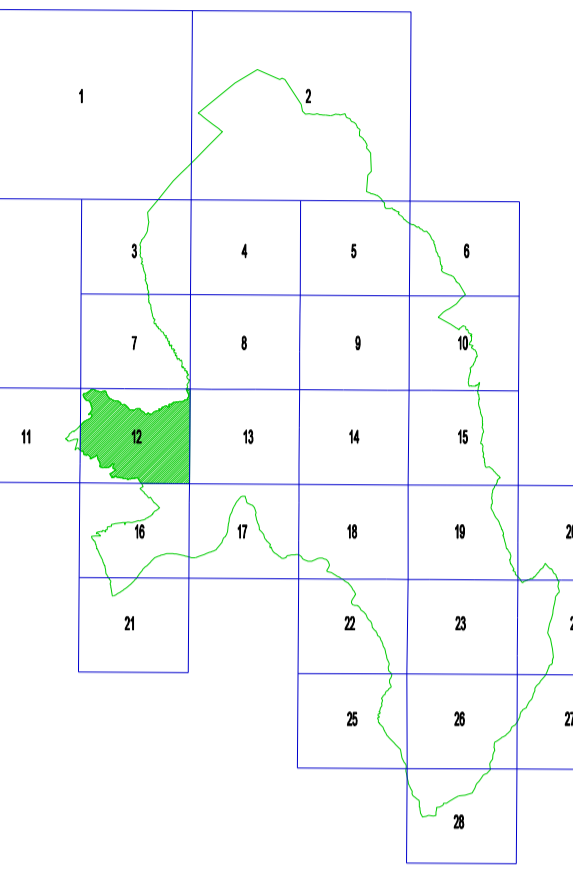

Base cartografica: CARTA TECNICA REGIONALE scala: 1:5000

Il Sindaco Antonio Prade
L'Assessore all'Urbanistica Paolo Gamba
Il Direttore Generale Antonio Lonigro
Il Dirigente Pierdomenico Gnes

Settore Territorio e Urbanistica - Servizio Urbanistica
Gruppo di Lavoro
p.e. Giuseppe Casagrande
geom. Federica Mis
p.e. Aquilino Chinazzi
arch. Kattia Piccin

LEGENDA

Legend detailing zoning types (ZONA OMOGENEA TIPO A-F), agricultural zones (Zona E1-E4), residential zones (ZONA C1-C2), and camping zones (Z.T.O. DS-C, Z.T.O. DS-V).

Zone oggetto di pianificazione non riportate nei presenti elaborati
Varianti settoriali e pianificazione puntuale del Nevegal

VINCOLI

Regulatory constraints including environmental (L. 26.6/39 n. 1497, L. 8.8/85 n. 431), archaeological, and infrastructure (L. 1.6/39 n. 1089) requirements.

INFORMAZIONI GENERALI

General information symbols for boundaries, existing and planned infrastructure, and specific urban features like fountains and monuments.

INTEGRAZIONI

Integrative provisions for specific locations (Levego, Lamber, Nogar, Caonera) and project-specific viability (VIABILITA' PROGETTATA).

